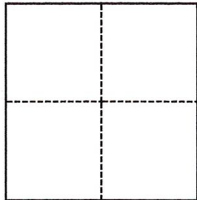


# CORNER RECORD

Agency Index Bk 20 Pg. 68Document Number 20180046City of Rocklin County of Placer, CaliforniaBrief Legal Description Rear property corners of Lot 59, P Maps 65**CORNER TYPE****COORDINATES (Optional)**

- ☐ Government Corner ☐ Control  
☐ Meander ☒ Property  
☐ Rancho ☐ Other

Date of Survey May 1, 2018

N. \_\_\_\_\_ E. \_\_\_\_\_

Elevation \_\_\_\_\_

Units ☐ Metric ☐ U.S. Survey Foot

Horizontal Datum \_\_\_\_\_

Zone \_\_\_\_\_ Epoch Date \_\_\_\_\_

Vertical Datum \_\_\_\_\_

☐ Complies with Public Resources Code §§8801-8819☐ Complies with Public Resources Code §§8890-8902

Sec. 13, T11N, R6E

PLS Act Ref.: ☒ 8765(d) ☐ 8771 ☐ 8773 ☐ Other:

Corner/  
Monument: ☐ Left as found ☐ Established ☐ Rebuilt ☐ Pre-Construction  
☐ Found and tagged ☒ Reestablished ☐ Referenced ☐ Post-Construction

Narrative of corner identified and monument as found, set, reset, replaced, or removed:

☒ See sheet #2 for description(s):**SURVEYOR'S STATEMENT**

This Corner Record was prepared by me or under my direction in conformance with

the Professional Land Surveyors' Act on July 3, 2018Signed [Signature] P.L.S. or R.C.E. No. 6947**COUNTY SURVEYOR'S STATEMENT**


This Corner Record was received \_\_\_\_\_

and examined and filed July 11, 2018Signed [Signature] P.L.S. or R.C.E. No. 6584Title County Surveyor

County Surveyor's Comment \_\_\_\_\_



BOOK 20 CORNER RECORDS, PAGE 68

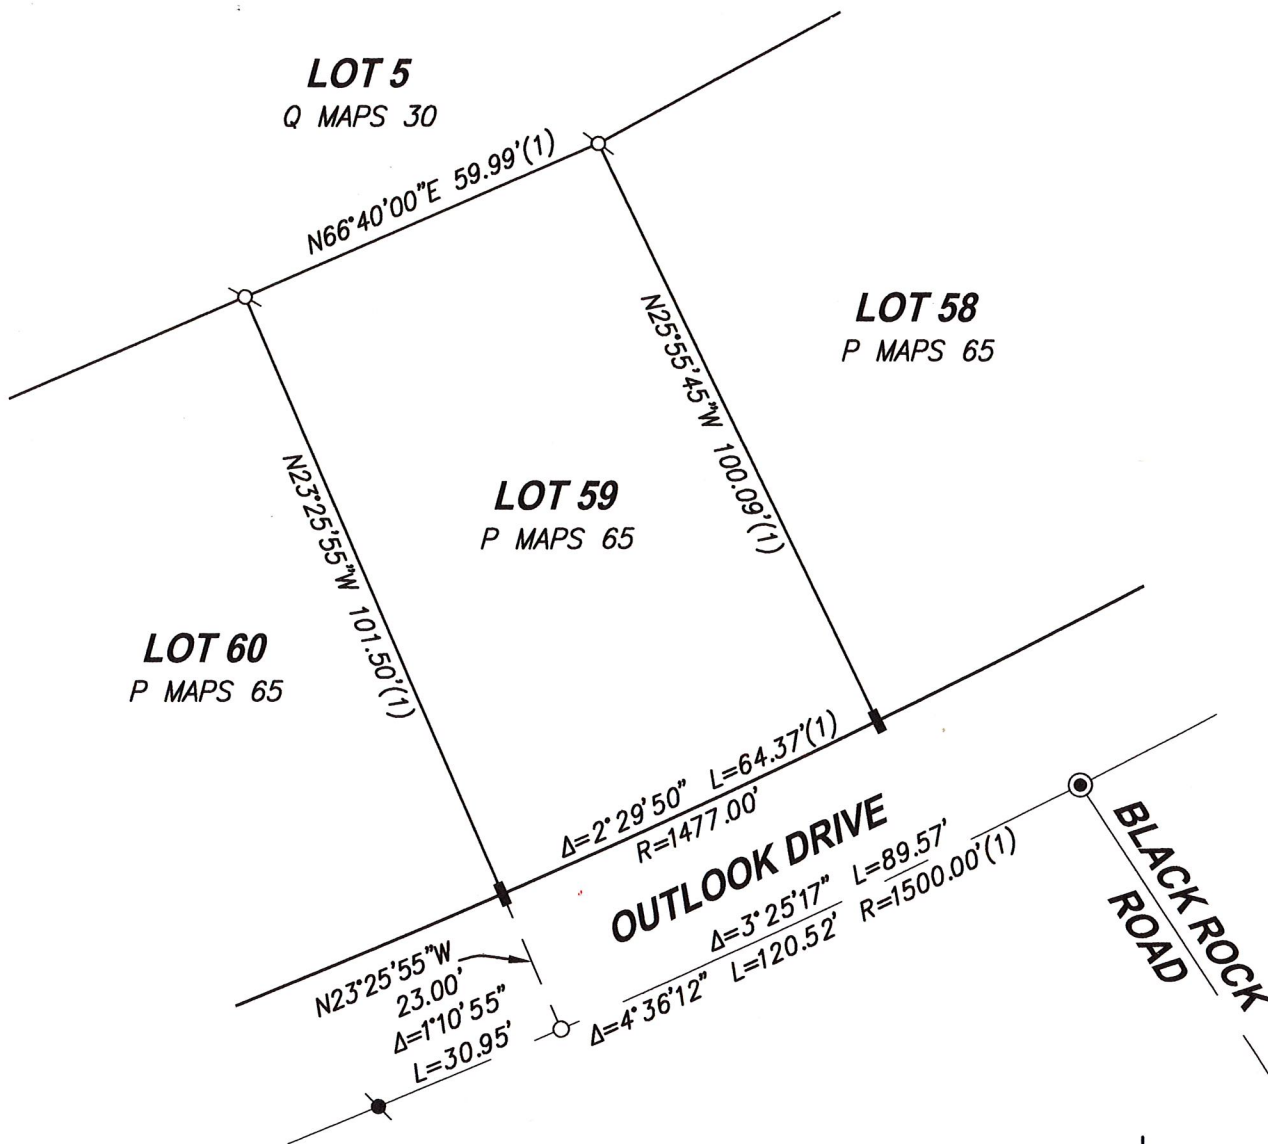**LEGEND**

- - - - FOUND GASH IN BACK OF WALK (1)
- ⦿ - - - FOUND RAILROAD SPIKE, ILLEGIBLE (1)
- ⊙ - - - FOUND 2" BRASS DISC STAMPED "LS 5614" (1)
- ⦿ - - - SET 3/4" IRON PIPE AND CAP "LS 6947"
- - - - DIMENSION POINT, NOTHING FOUND OR SET
- (1) - - - RECORD DATA PER P MAPS 65

SCALE  1" = 30'

**CenterPoint Engineering, Inc.****Civil Engineering & Land Surveying**

1217 Pleasant Grove Blvd. Suite 130 • Roseville, CA • 95678  
 Phone: 916-773-4006 Fax: 916-773-4498



DRAWN BY: BB

CHECKED BY: MH

SHEET: 2 OF 2

SCALE: 1" = 30'

DATE: 7-3-2018

FILE: K:\195200\SURVEY\CORNER RECORD.DWG